




North Somerset Rural Lanes proposal

Extent of "no motor vehicles except for access" proposal

Scale: 1:25000
 Drawn by: Rob Thomson
 Date: 30 March 2021
 Time: 10:20:47

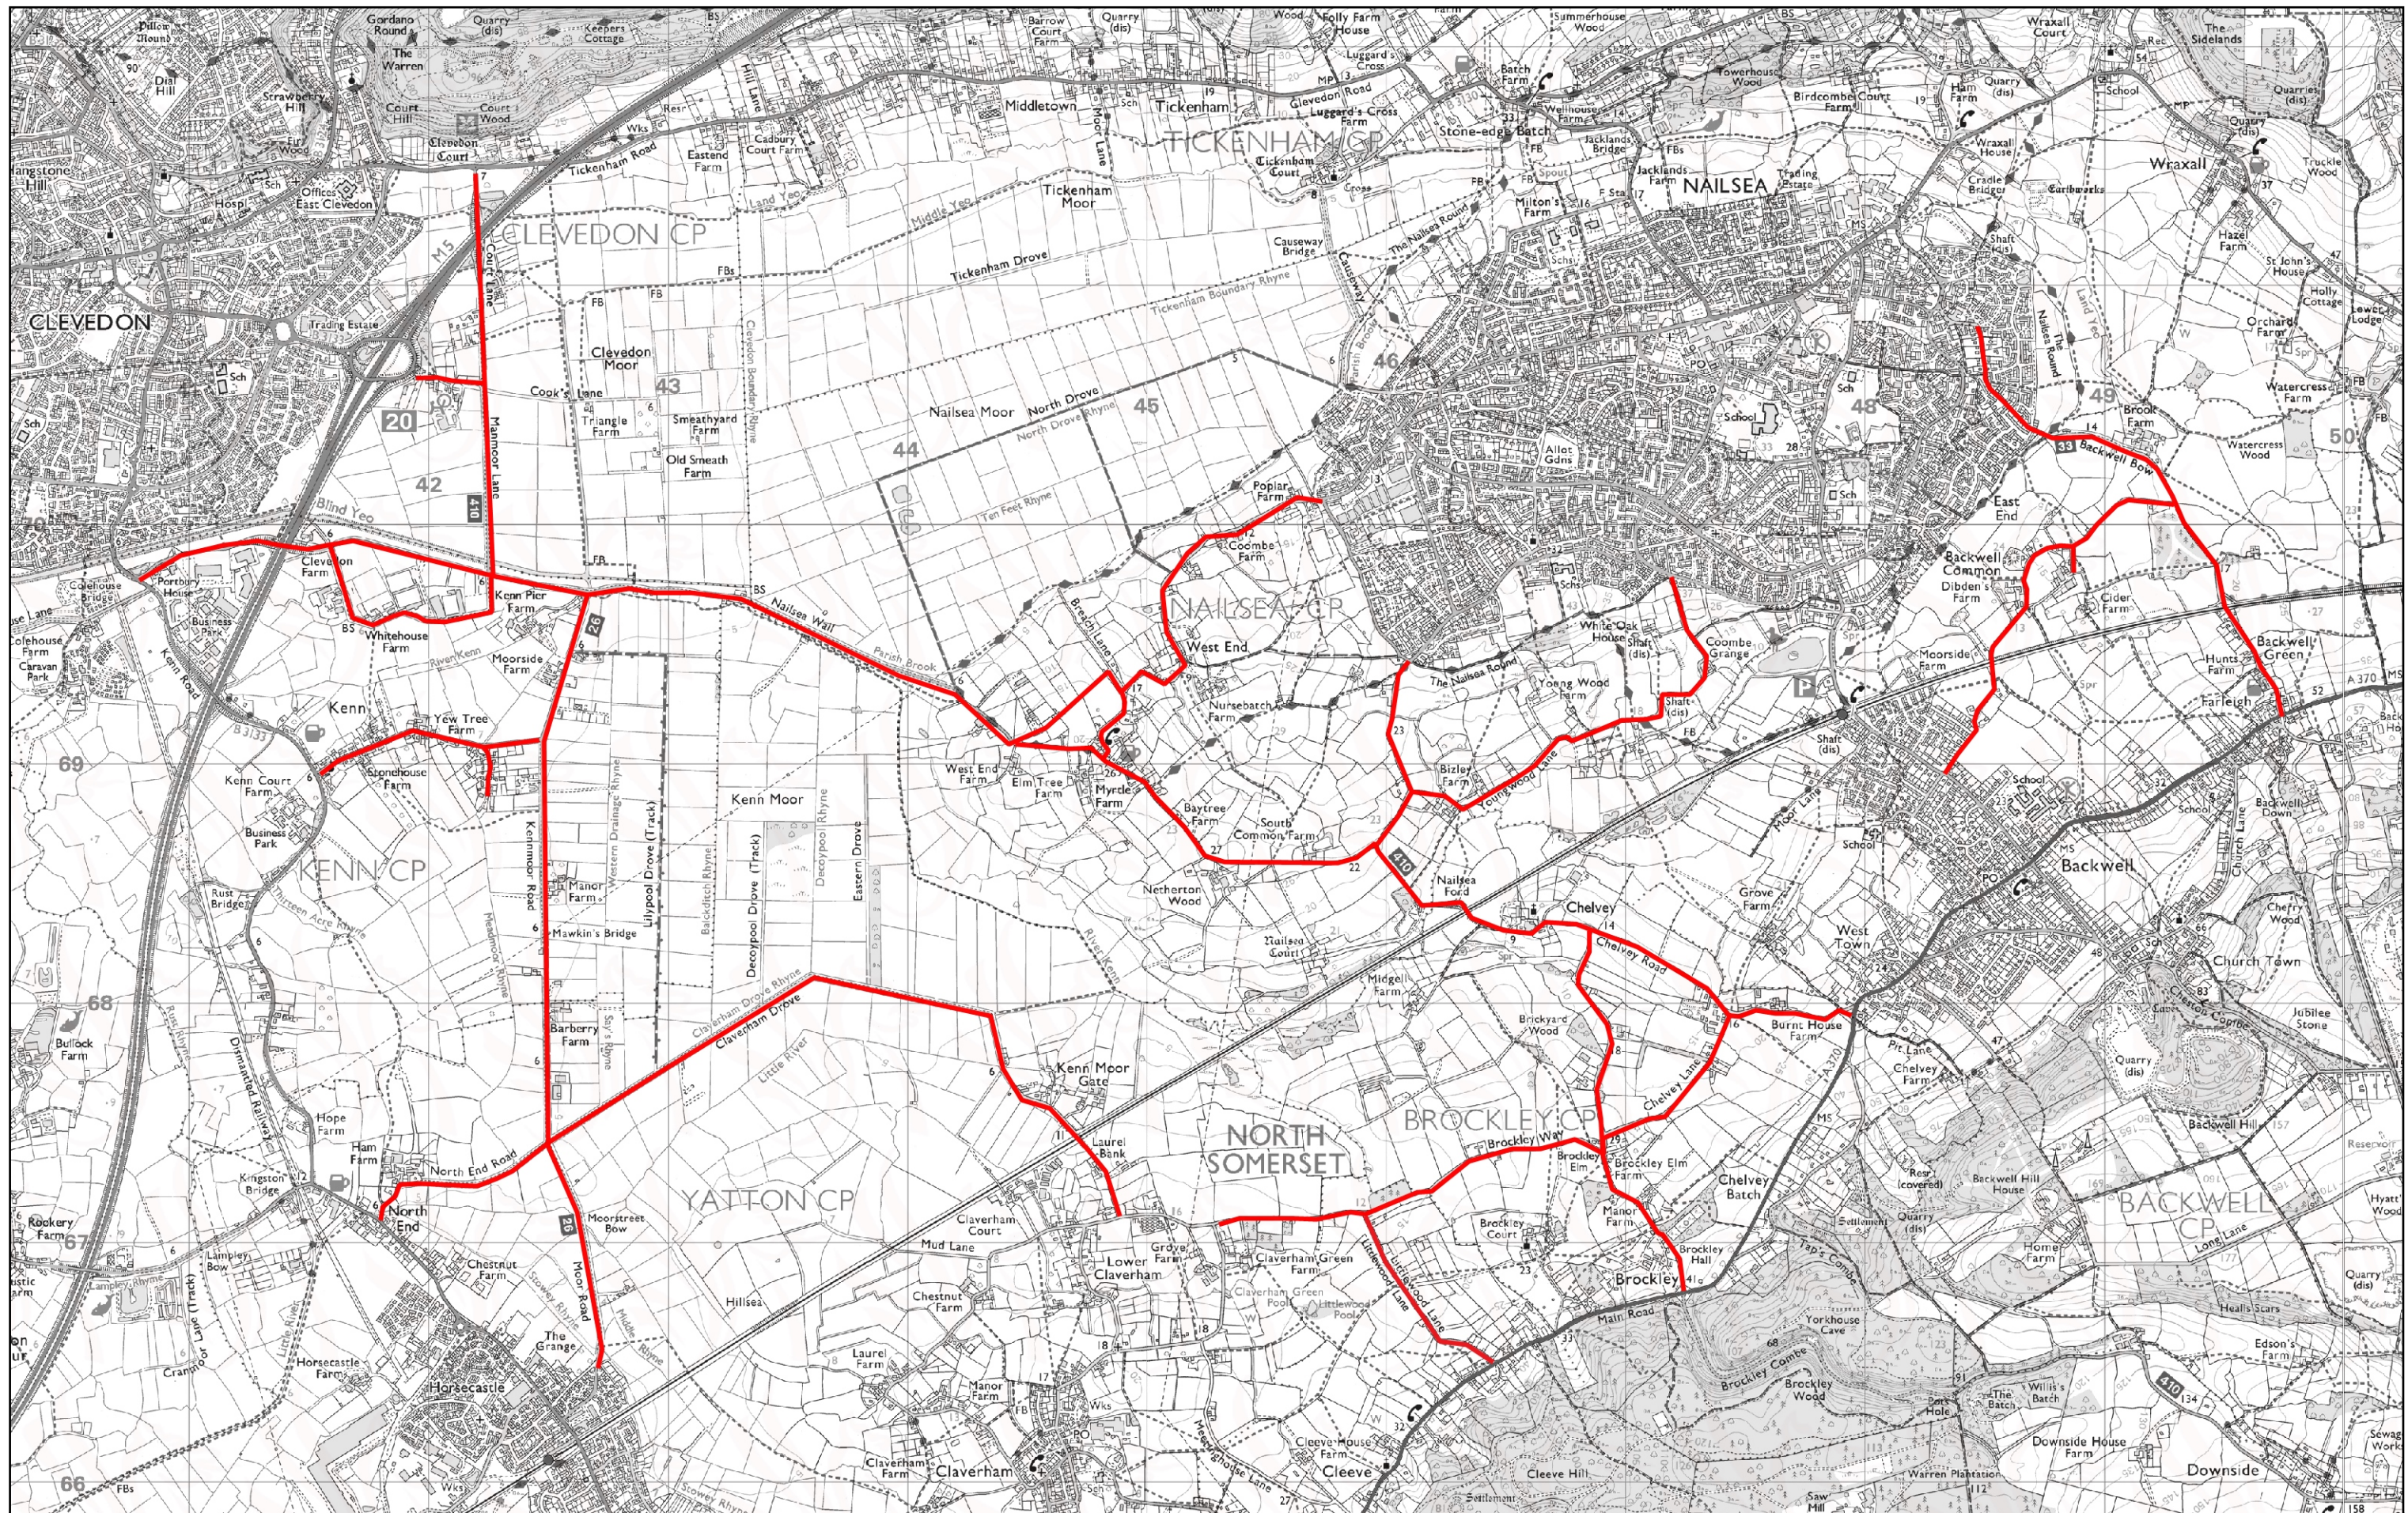